



UNIGRID FOCAL CONCEALED TILE
L600 MOD 35x35x20 (top)-sec

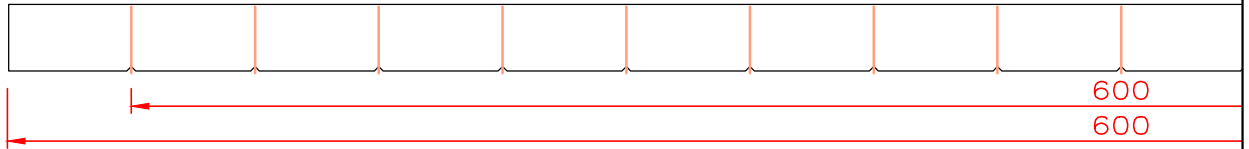

UNIGRID FOCAL CONCEALED TILE
L1200 MOD 35x35x20 (top)-sec

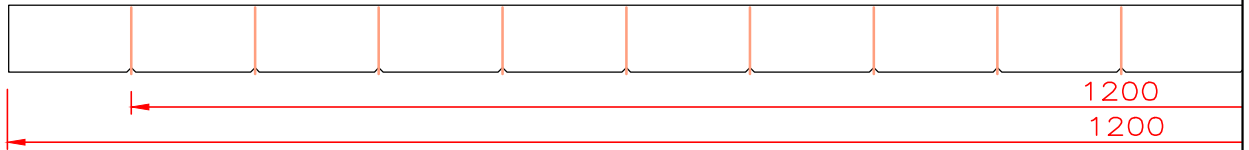

HunterDouglas

HUNTER DOUGLAS EUROPE B.V. Architectural Projects

Window Coverings | Ceilings | Sun Control | Façades

Drwg.No.

C-i-CE-UG-CO-2D-01

Subject: Int. Cell Ceiling

Date:

08-08-2014

Size:


A4

Scale:

1:2

Rev:

1.0

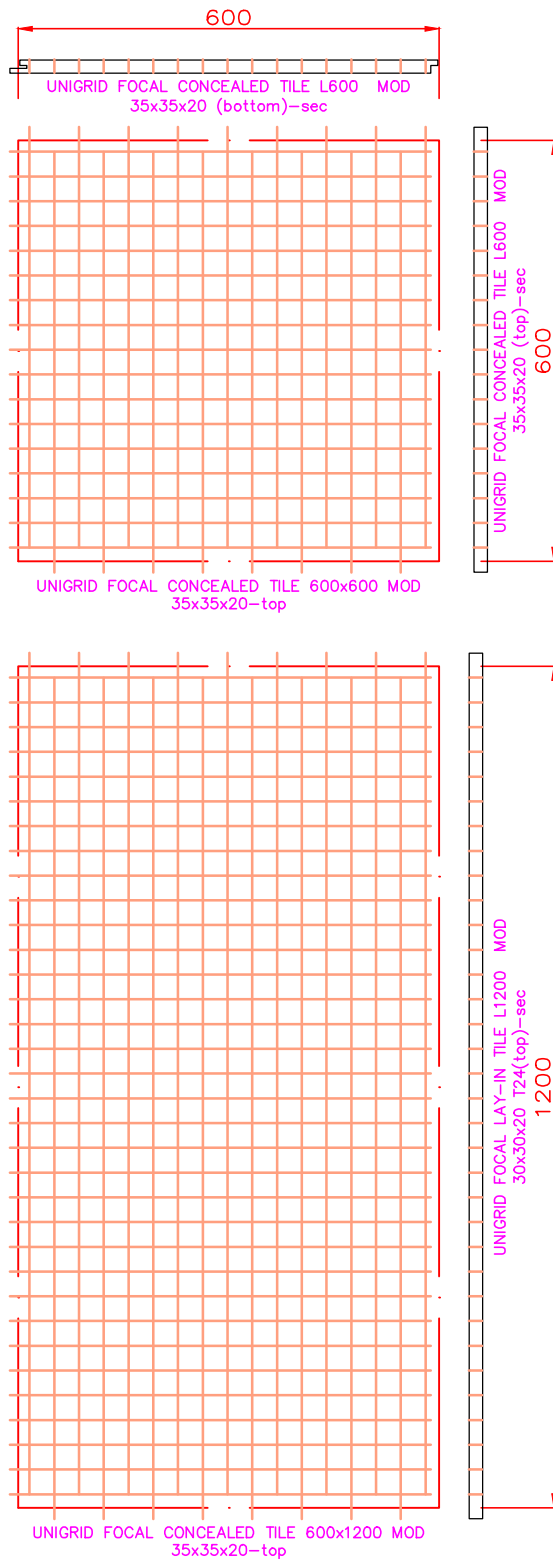

HunterDouglas

HUNTER DOUGLAS EUROPE B.V.

Architectural Projects

Window Coverings

Ceilings

Sun Control

Façades

Drwg.No.

C-i-CE-UG-CO-2D-02

Date:

08-08-2014

Scale:

1:2

Size:

A4

Rev:

1.0

Subject: **Int. Cell Ceiling**